


C2hus6.dwg

7/29/2011 12:27 AM

CS of EES

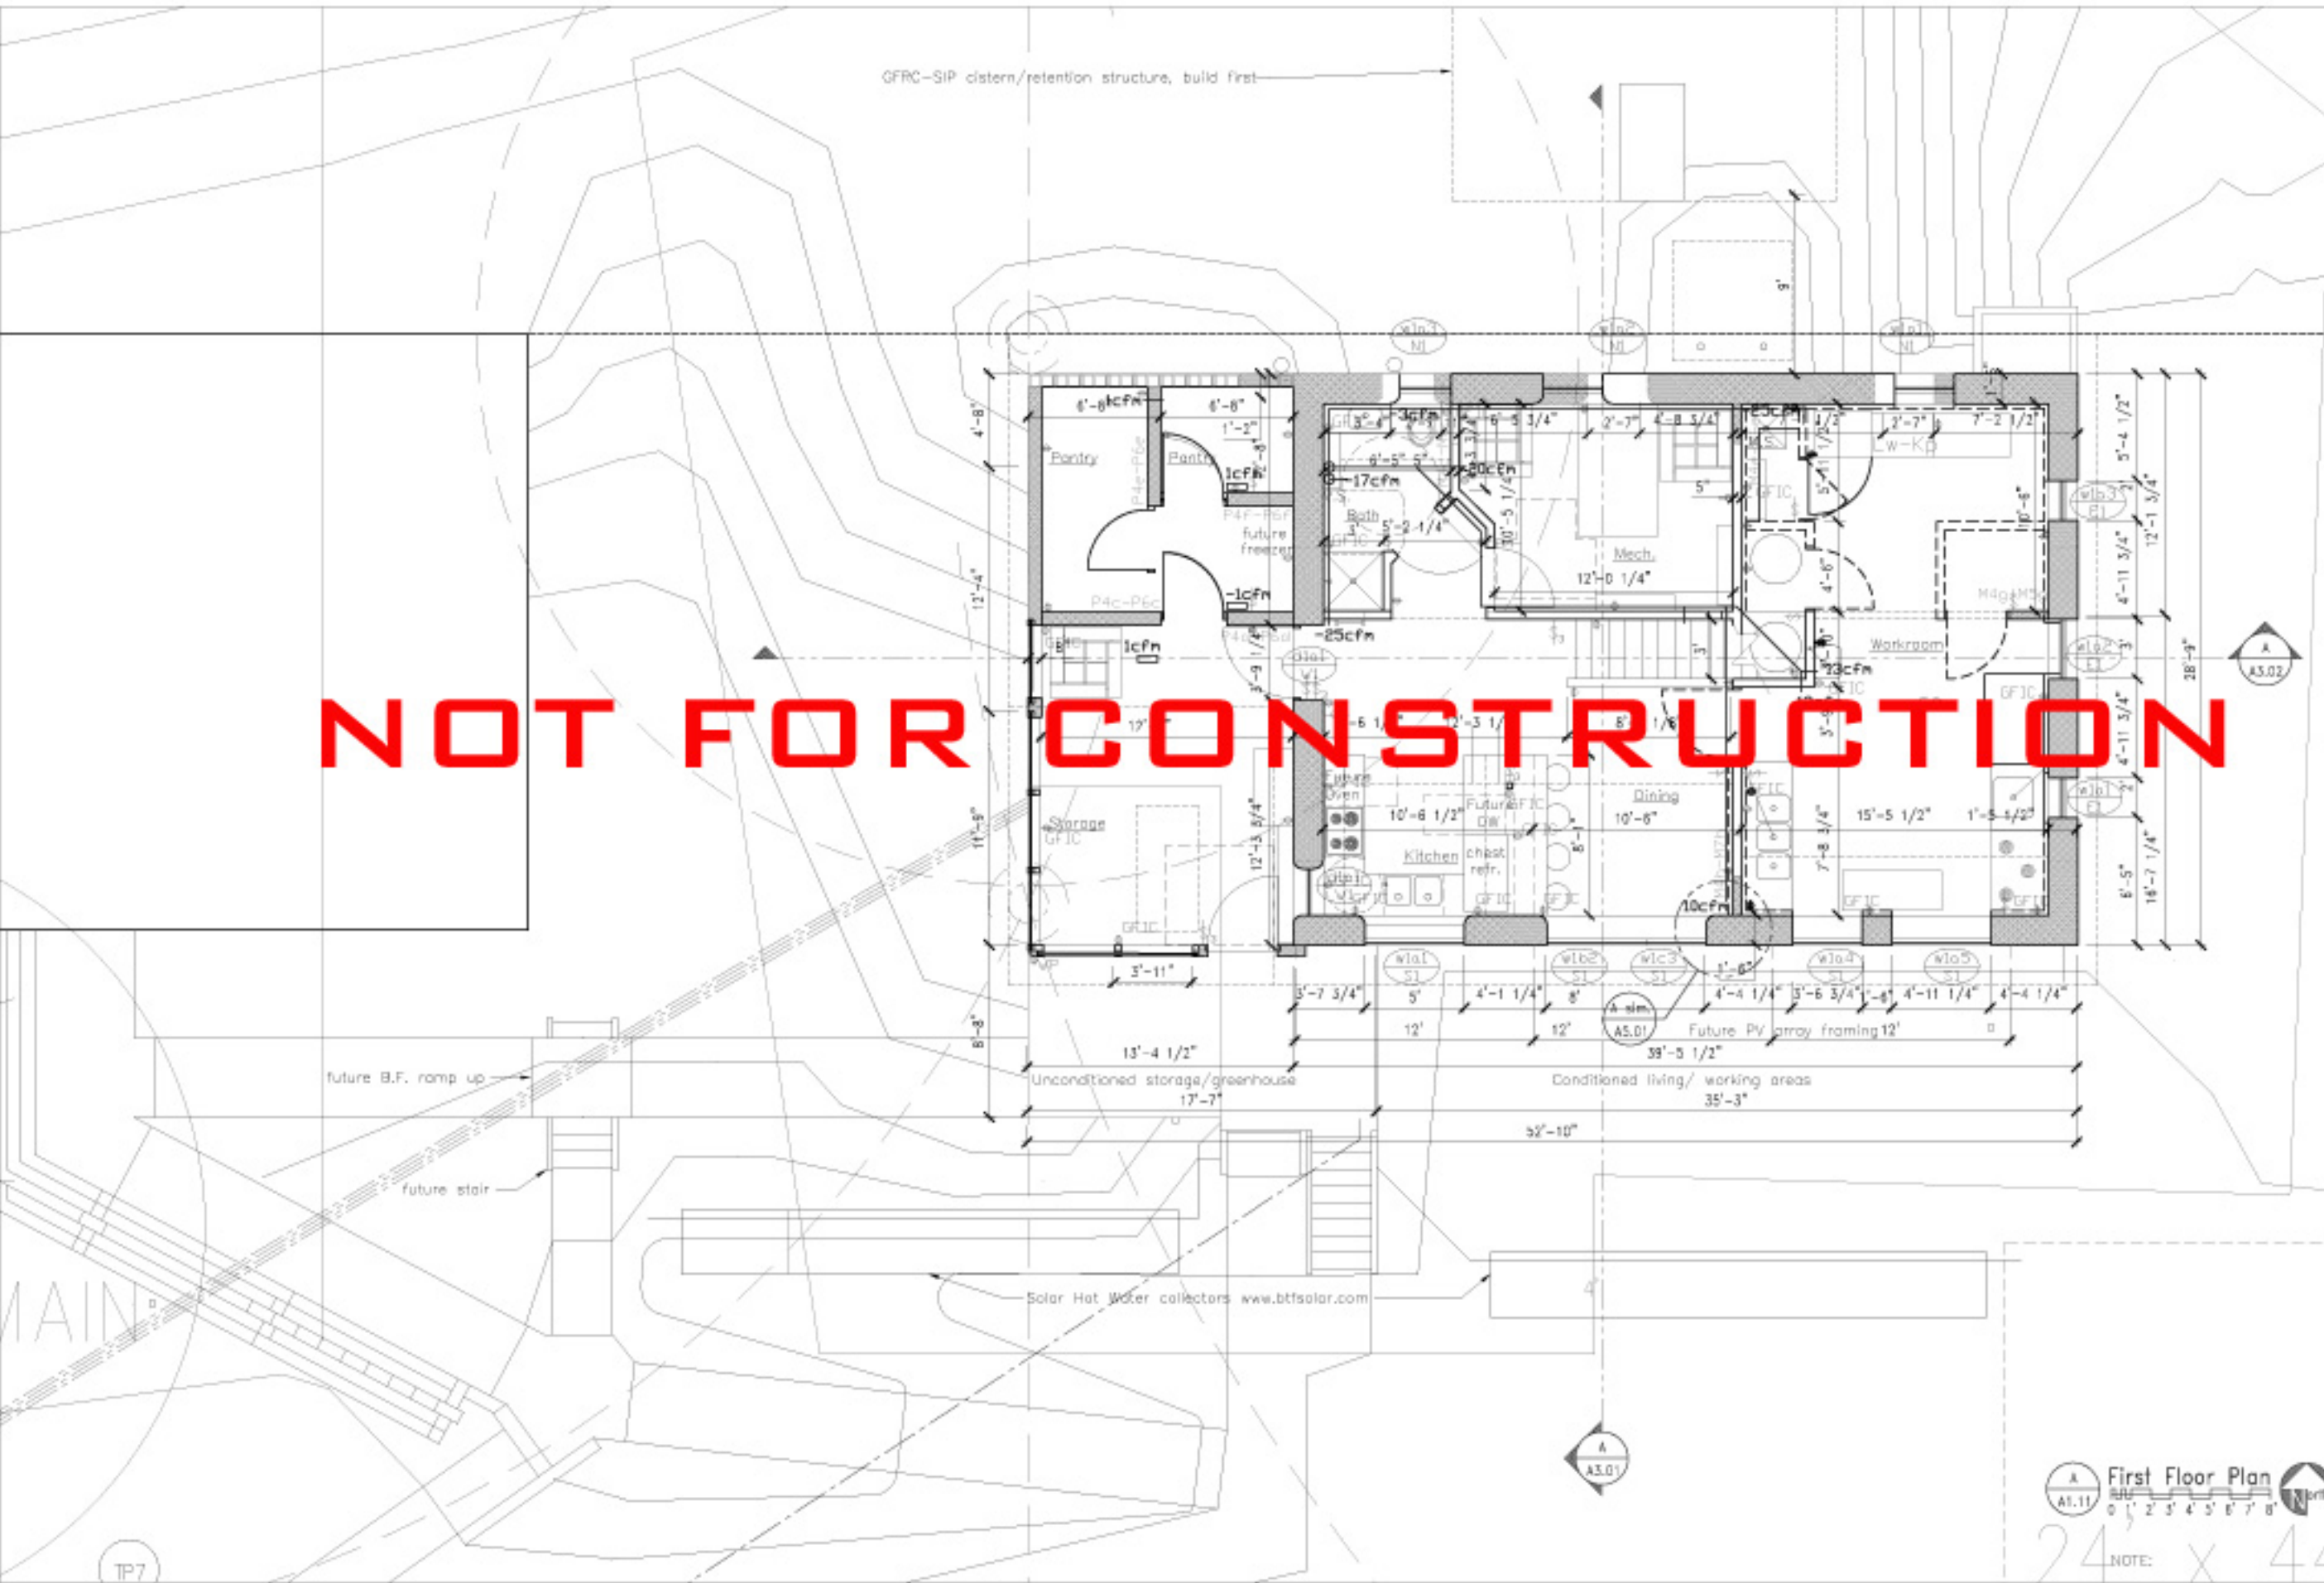

NOT FOR CONSTRUCTION

Revised for: Date:

Issued for: Date:
Permits 7/21/10
Const. 6/24/11

Equilibrium Energy Spaces
Appropriate Architecture
Christina Snyder, RA
Registered Architect and Residential Builder

Fax available upon request
CA.Snyder@ic.org

Chris' Cottage
Michigan's First Certified Passive House & Zero Energy Home

owner: Chris Coon
coon@ic.org

Project#: C2-1
Drawn by: CAS
Sheet: A1.11
Title: 1st Fir.Plan

First Floor Plan
A1.11

24 X 44

C2hus6.dwg

7/29/2011 12:27 AM

CS of EES