


**NOT FOR CONSTRUCTION**

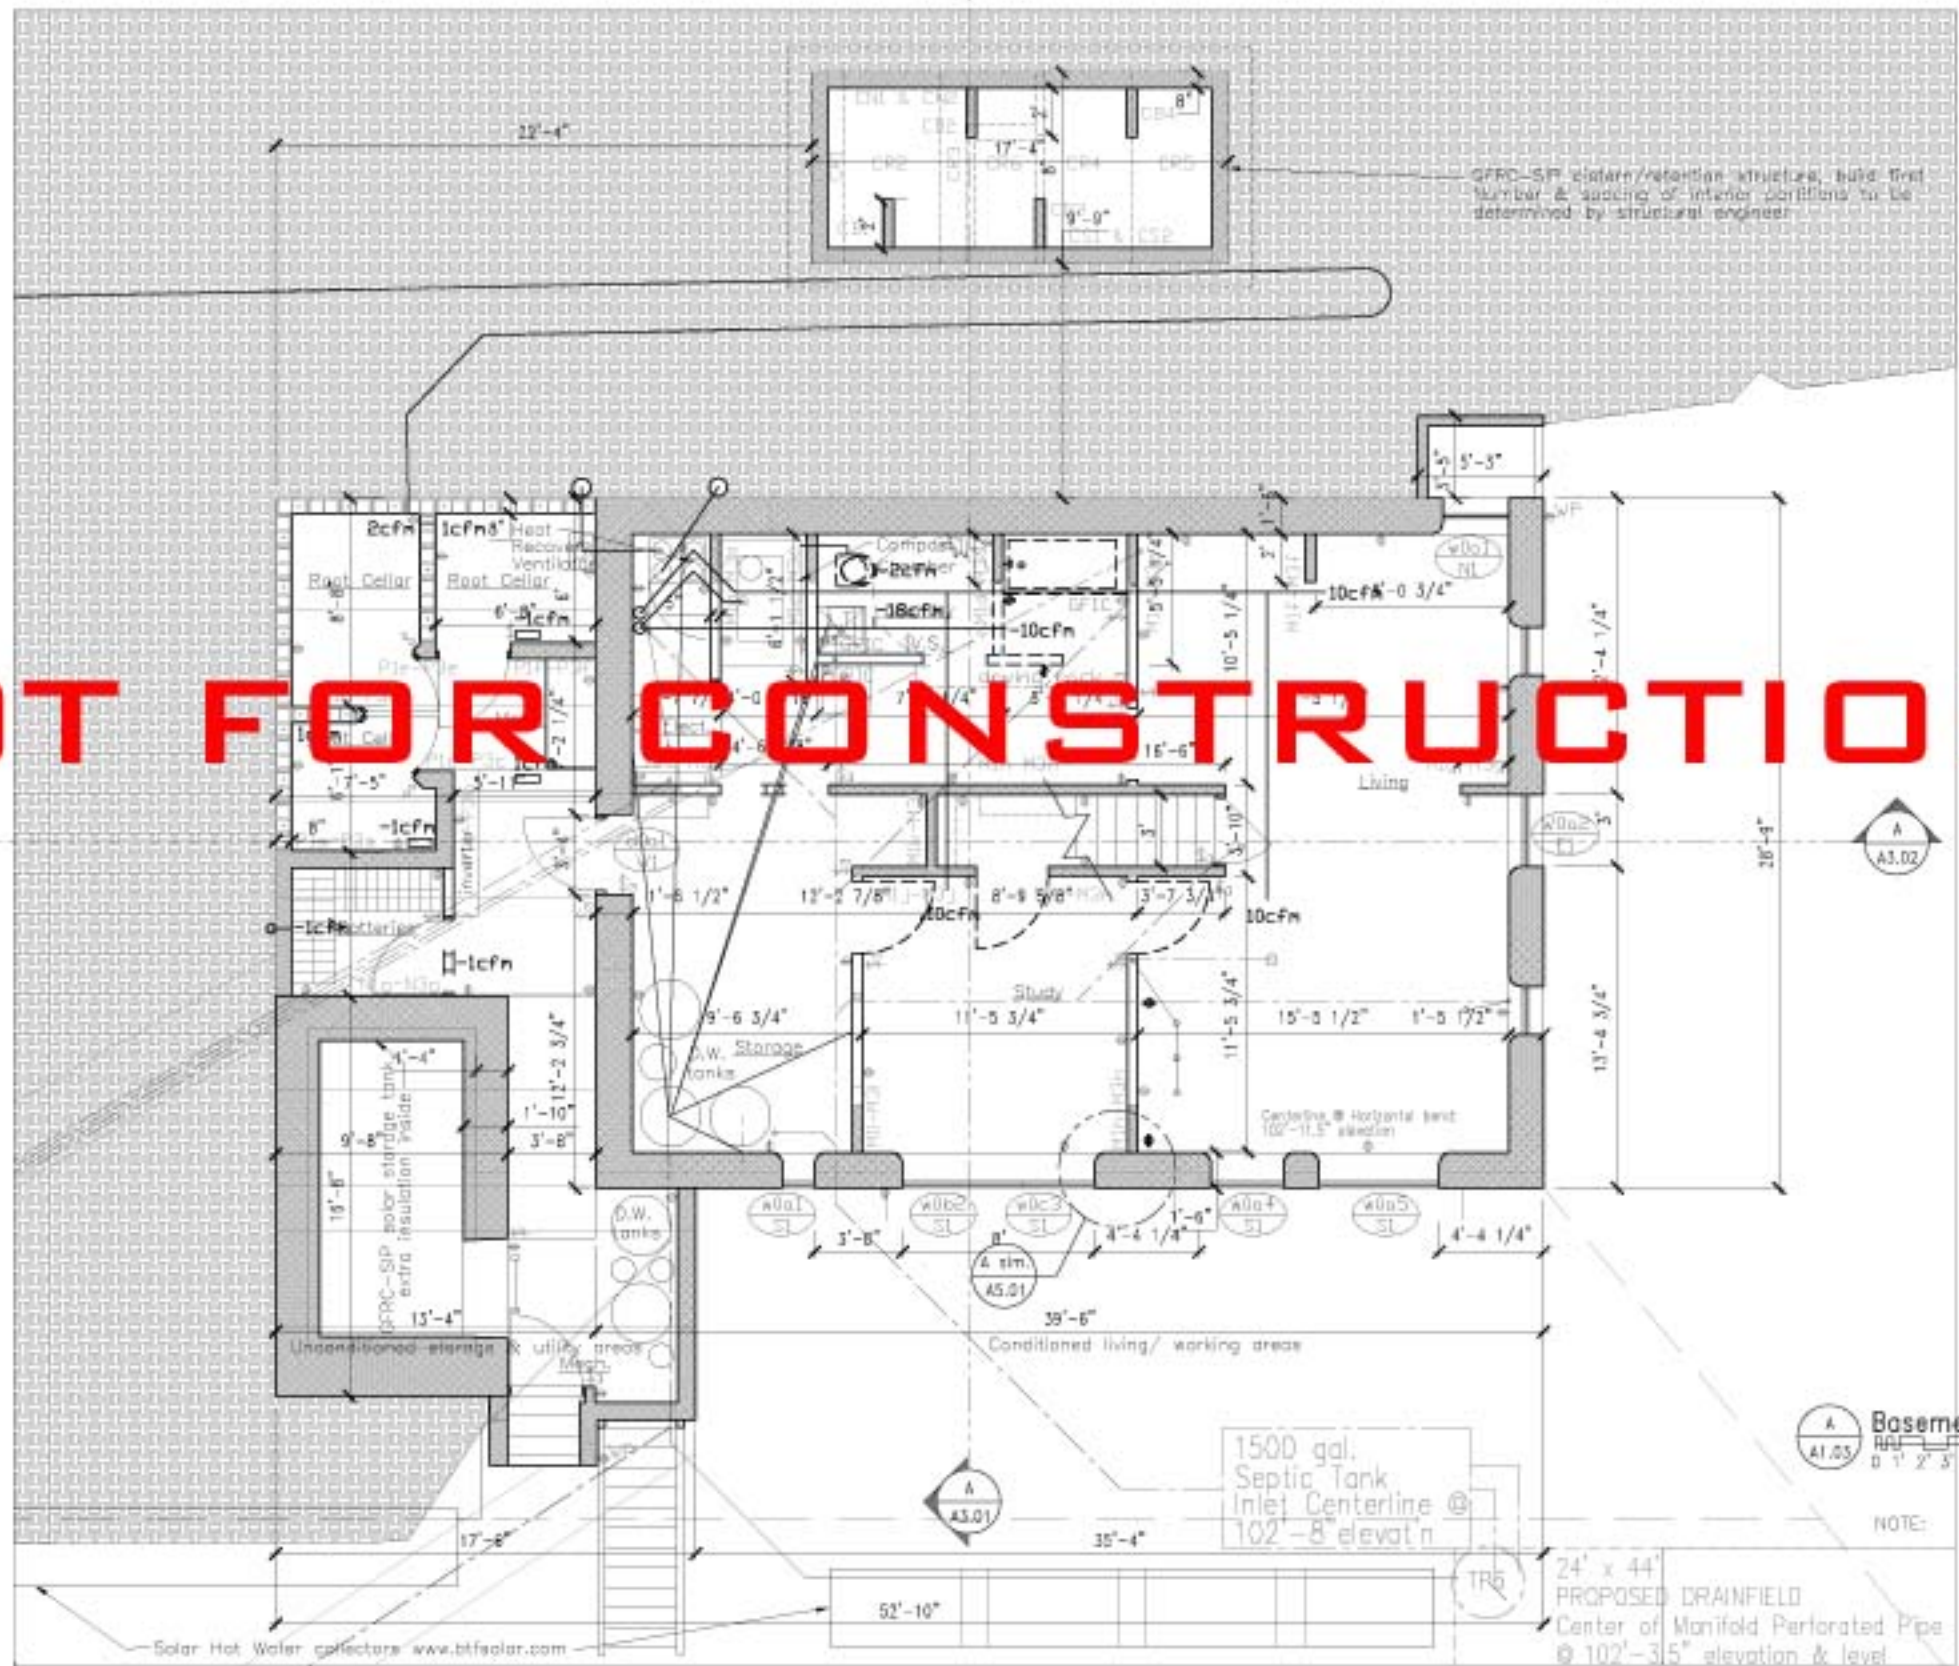

**Equilibrium Energy Spaces**  
 Appropriate Architecture  
 Christina Snyder, RA  
 Registered Architect and Residential Builder

For available upon request  
 CASnyder@ic.org

**Chris' Cottage**  
 Michigan's First Certified Passive House & Zero Energy Home

owner: Chris Coon  
 coon@ic.org

**Basement Plan**  
 A1.03

NOTE:

Project#: C2-1  
 Drawn by: CAS  
 Sheet: **A1.03**  
 Title: Basement Plan