



NOT FOR CONSTRUCTION

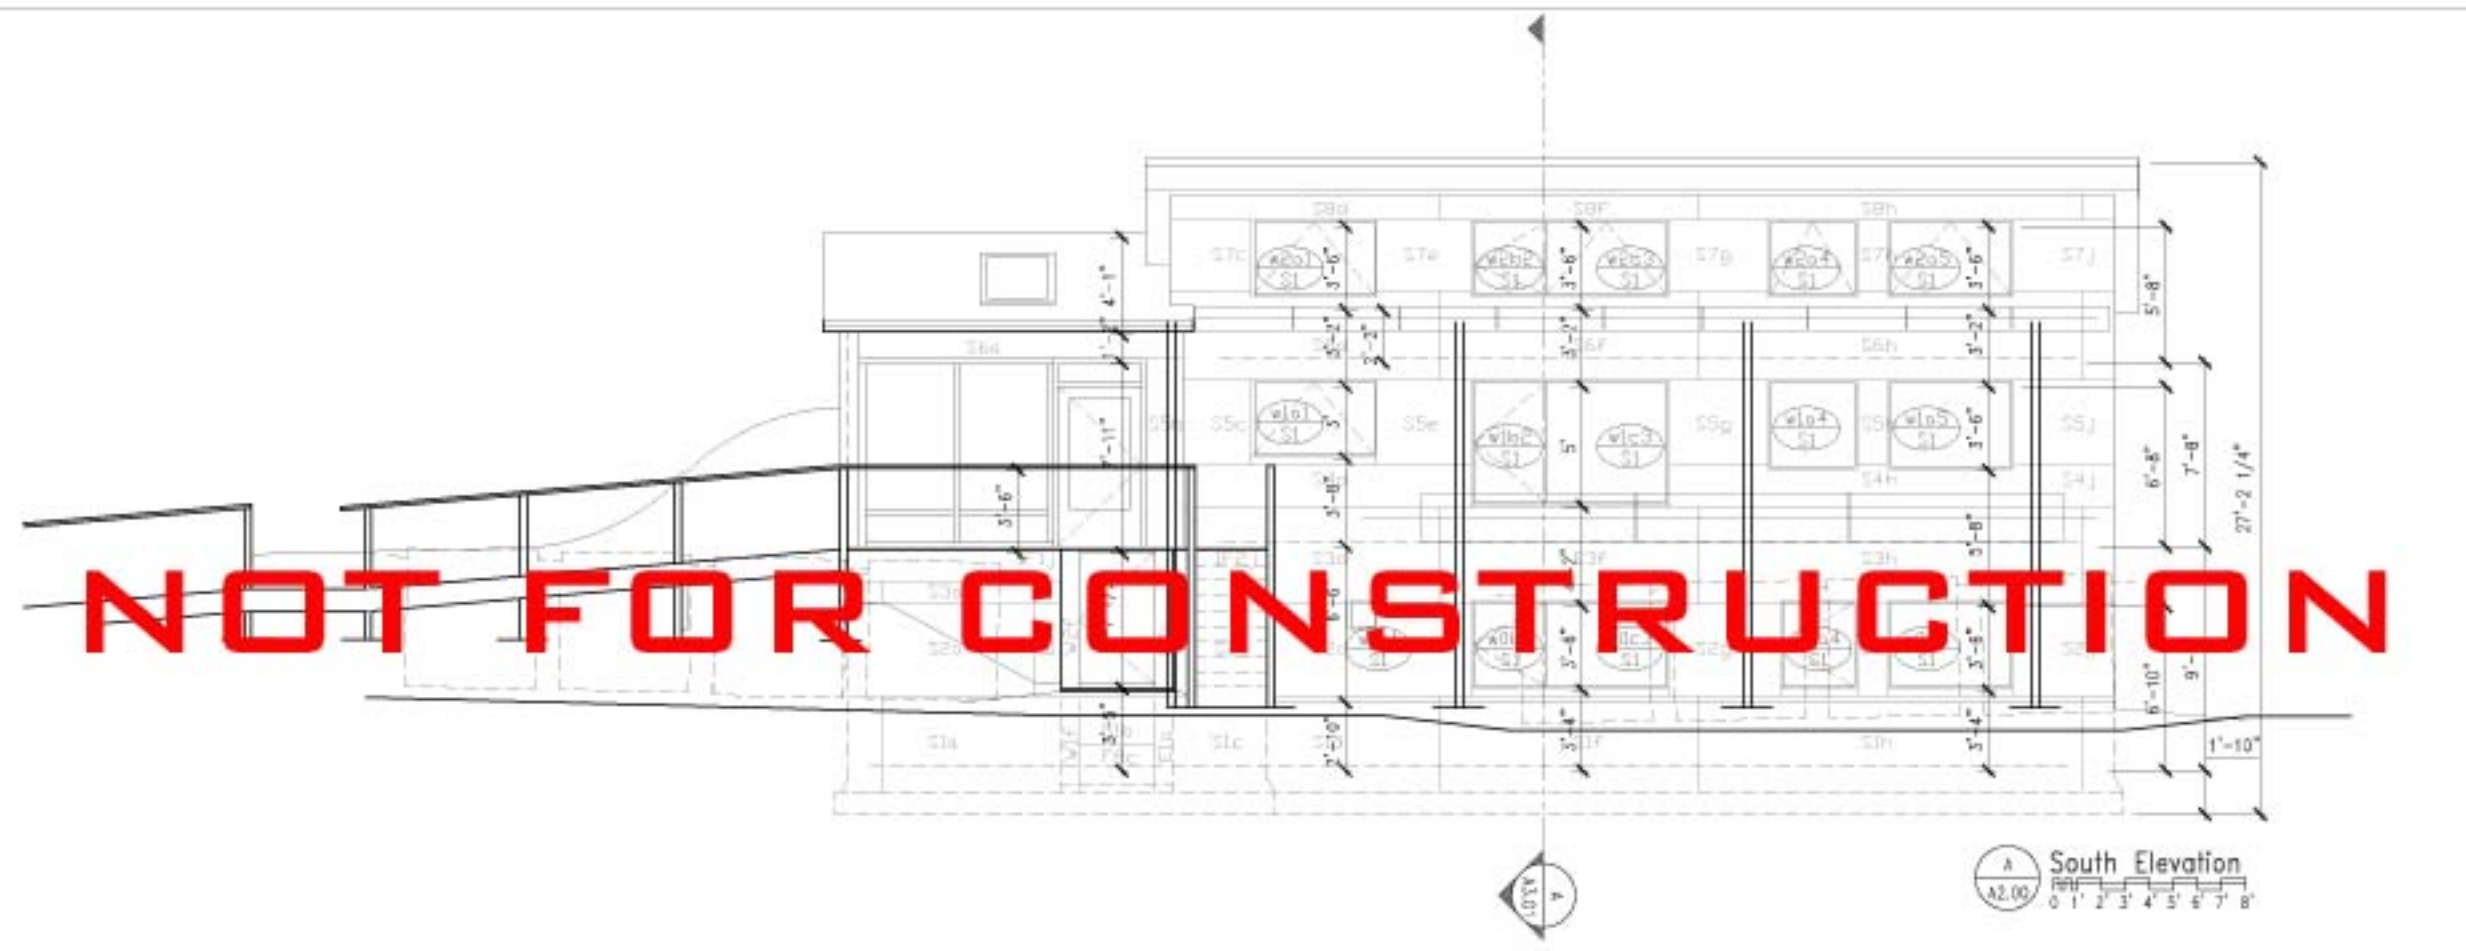

NOT FOR CONSTRUCTION

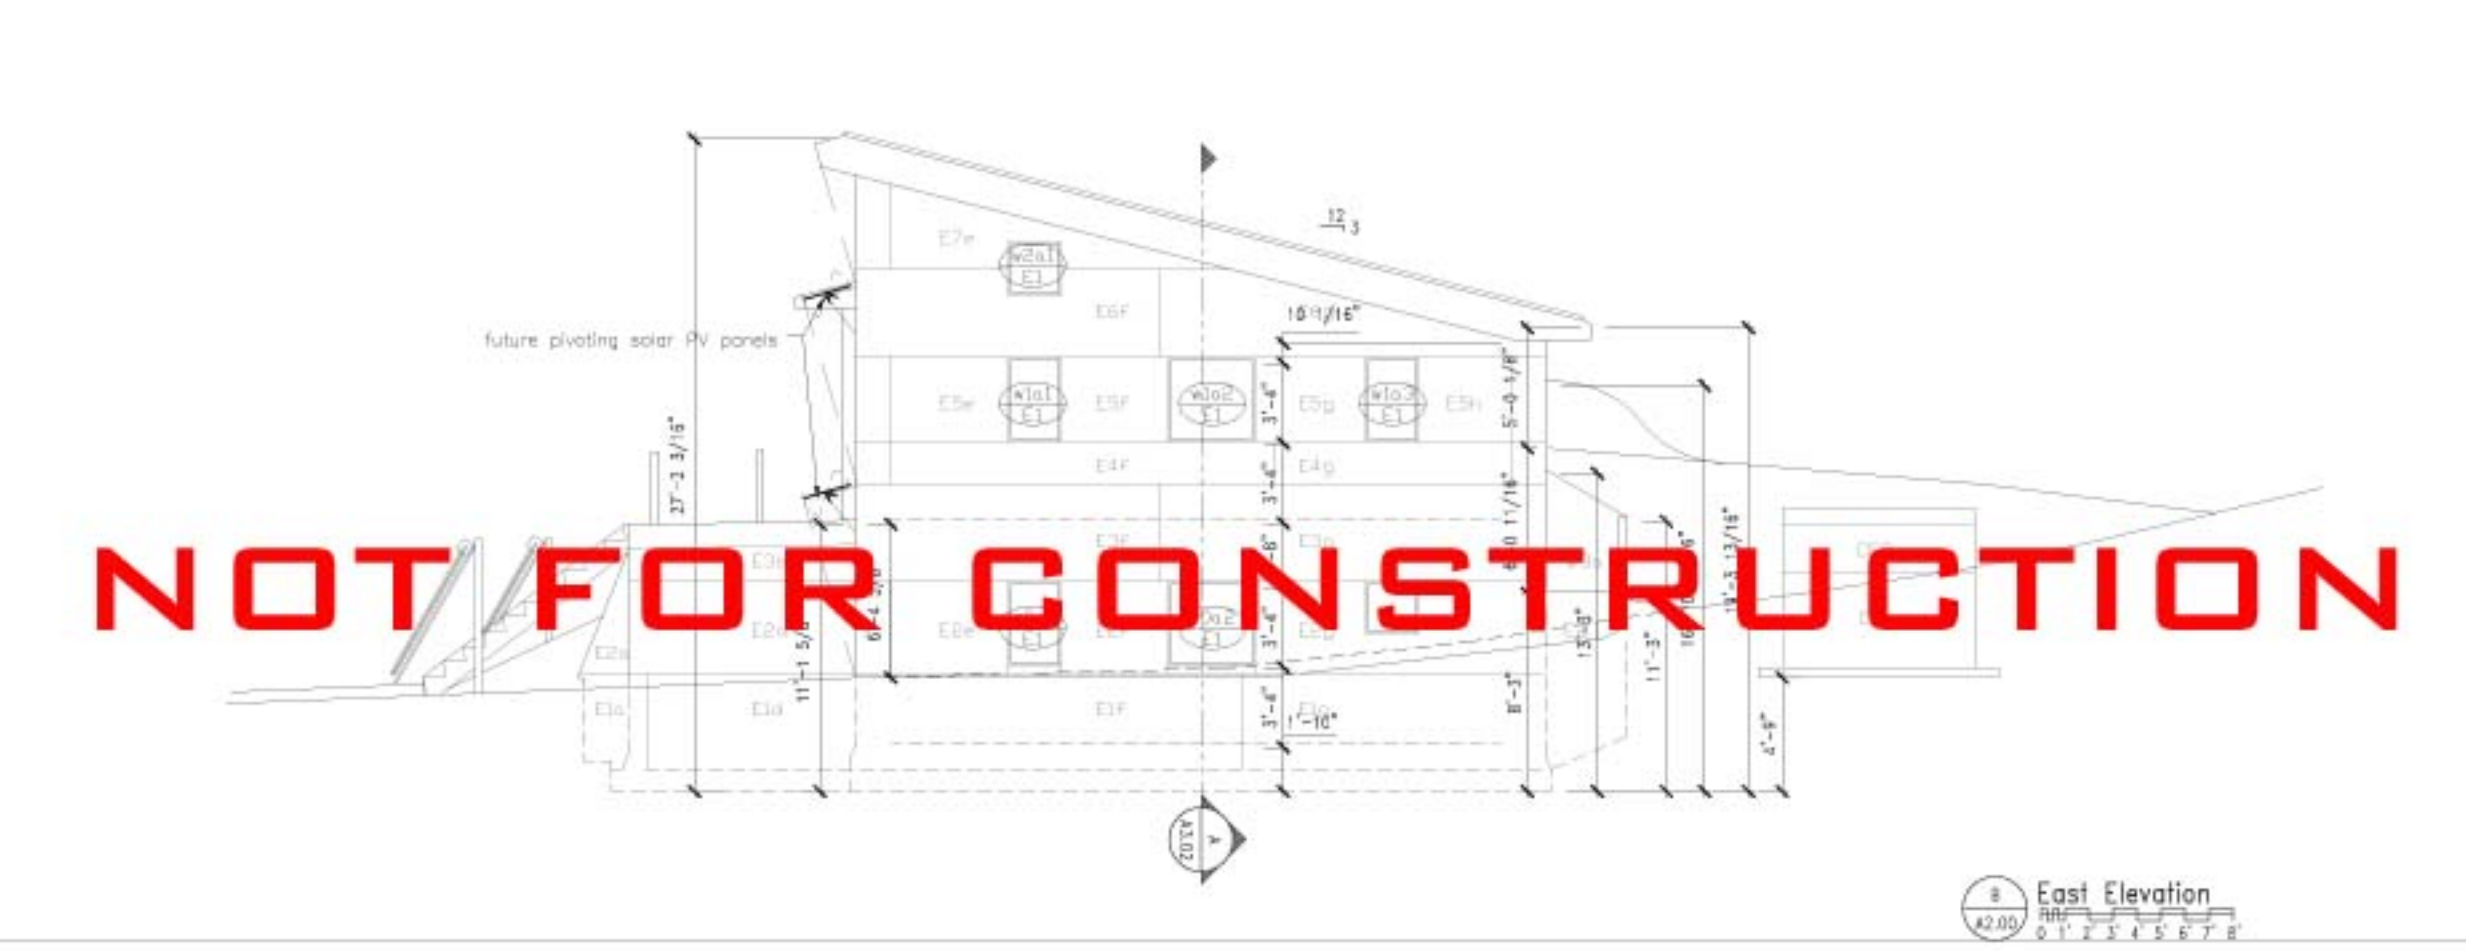

Revised for: _____ Date: _____
Issued for: _____ Date: _____
Permits 7/21/10

Equilibrium Energy Spaces
Appropriate Architecture
Christina Snyder, RA
Registered Architect and Residential Builder

For available upon request
C.Snyder@ic.org
Chris' Cottage
Michigan's First Certified Passive House & Zero Energy Home

owner: Chris Coon
coon@ic.org

Project#: C2-1
Drawn by: CAS
Sheet: A2.00
Title: S. & E. Elev.

C2huc6.dwg

7/29/2011 12:27 AM

CS of EES